




GRUNNMYND 1. HÆÐAR
1 : 100

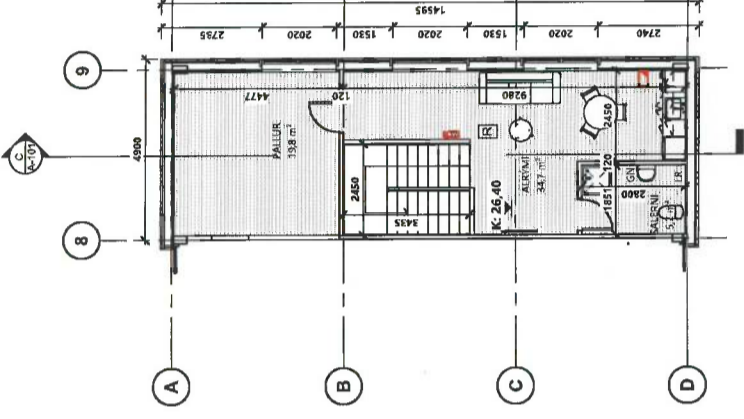


2. HÆÐ
1 : 100

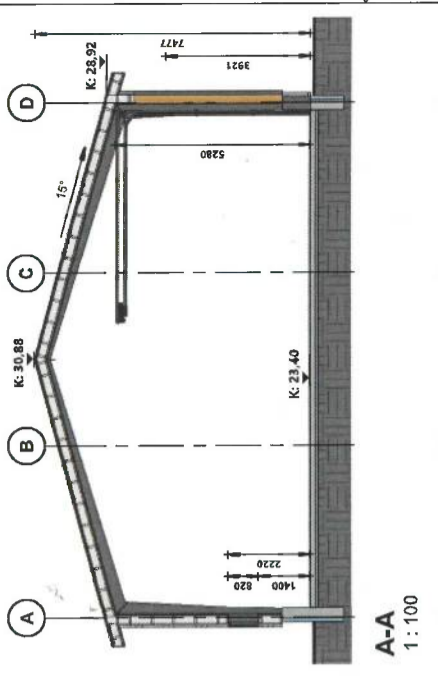


A-A
1 : 100

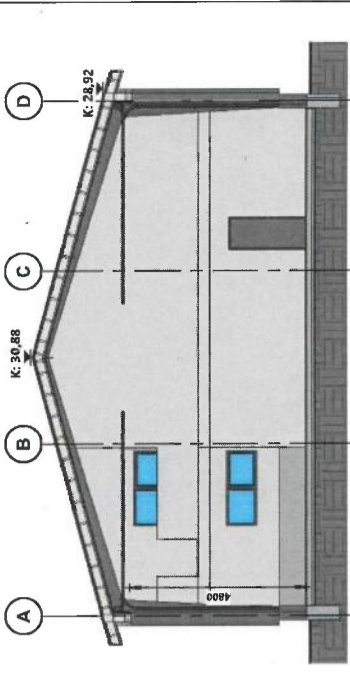


B-B
1 : 100

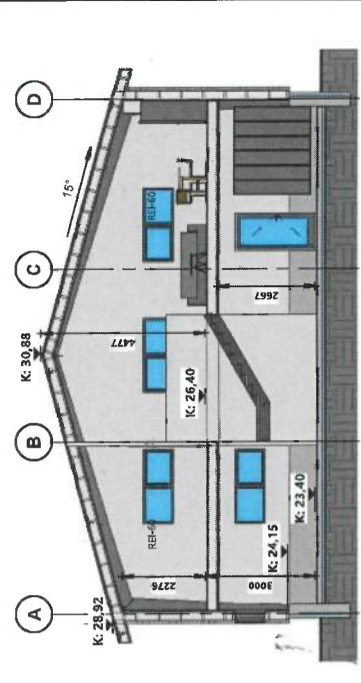


C-C
1 : 100

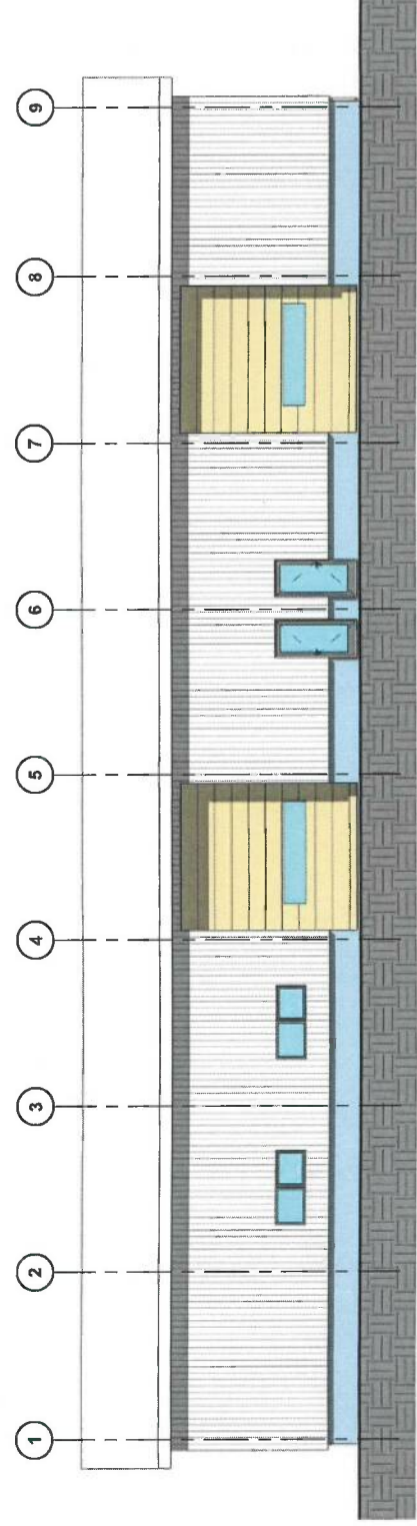


SUÐUR
1 : 100

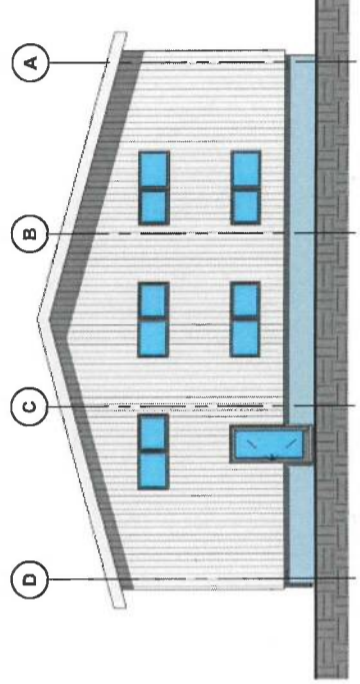

AUSTUR
1 : 100

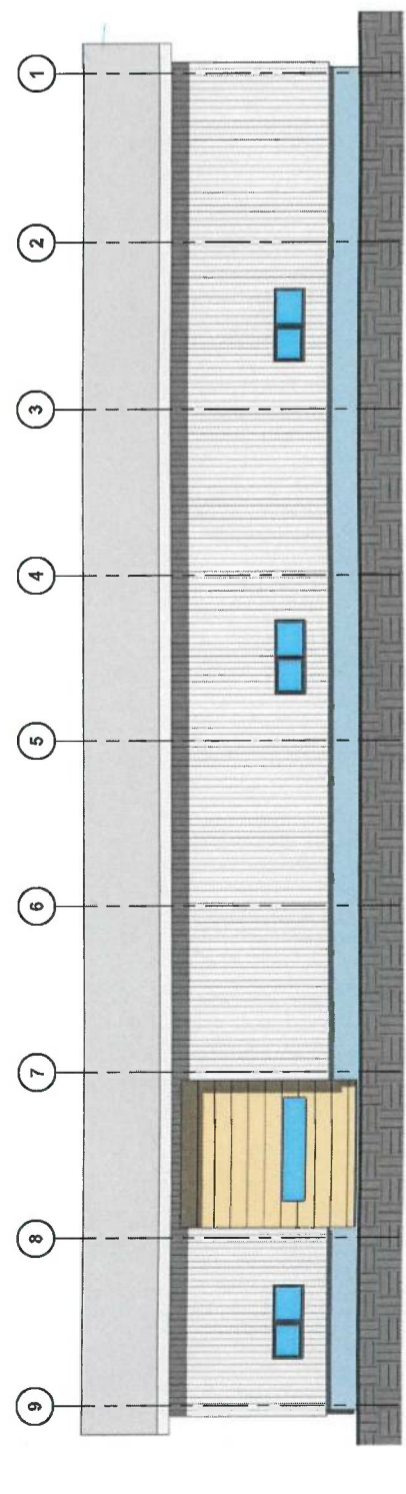

NORÐUR
1 : 100

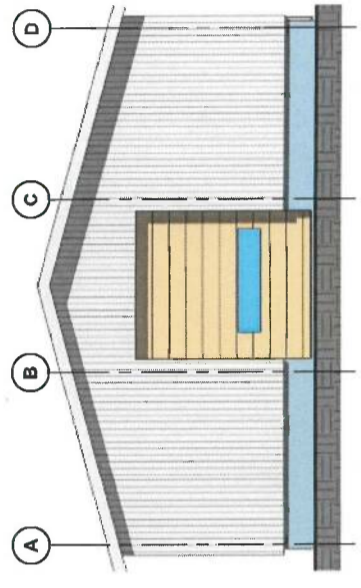

VESTUR
1 : 100

| | |
|--|-----------------------------------|
| BR.NR. / DAGS | BREYTING |
| | |
| TÓMAS ELLERT TÓMASSON BYGGINGARVERKFRÆÐINGUR M.S.C.E. - VFI S. 853 8 358 email: tomasellert@gmail.com | |
| VERK: | ÍÐJUVELLIR 10 - KIRJUBJÆRKLÁUSTRI |
| EFNI: | ADALUPPDRATTUR |
| MKV: | 1 : 100 |
| HÁNNAD: | TEIKNAD: YFIRFARID: |
| TEI | TEI |
| Hönnunarskjótt (ef annar en aðallönnuður) | Kt: |
| SAMÞYKKI: | KT: 201170-3979 |
| DAGSETNING: | VERKNUMÉR: 21022 |
| TEIKNING NR: | A-101 |